






**MISTER
MENUISERIE**
L'expert Menuiserie Alu

STOKE DROIT

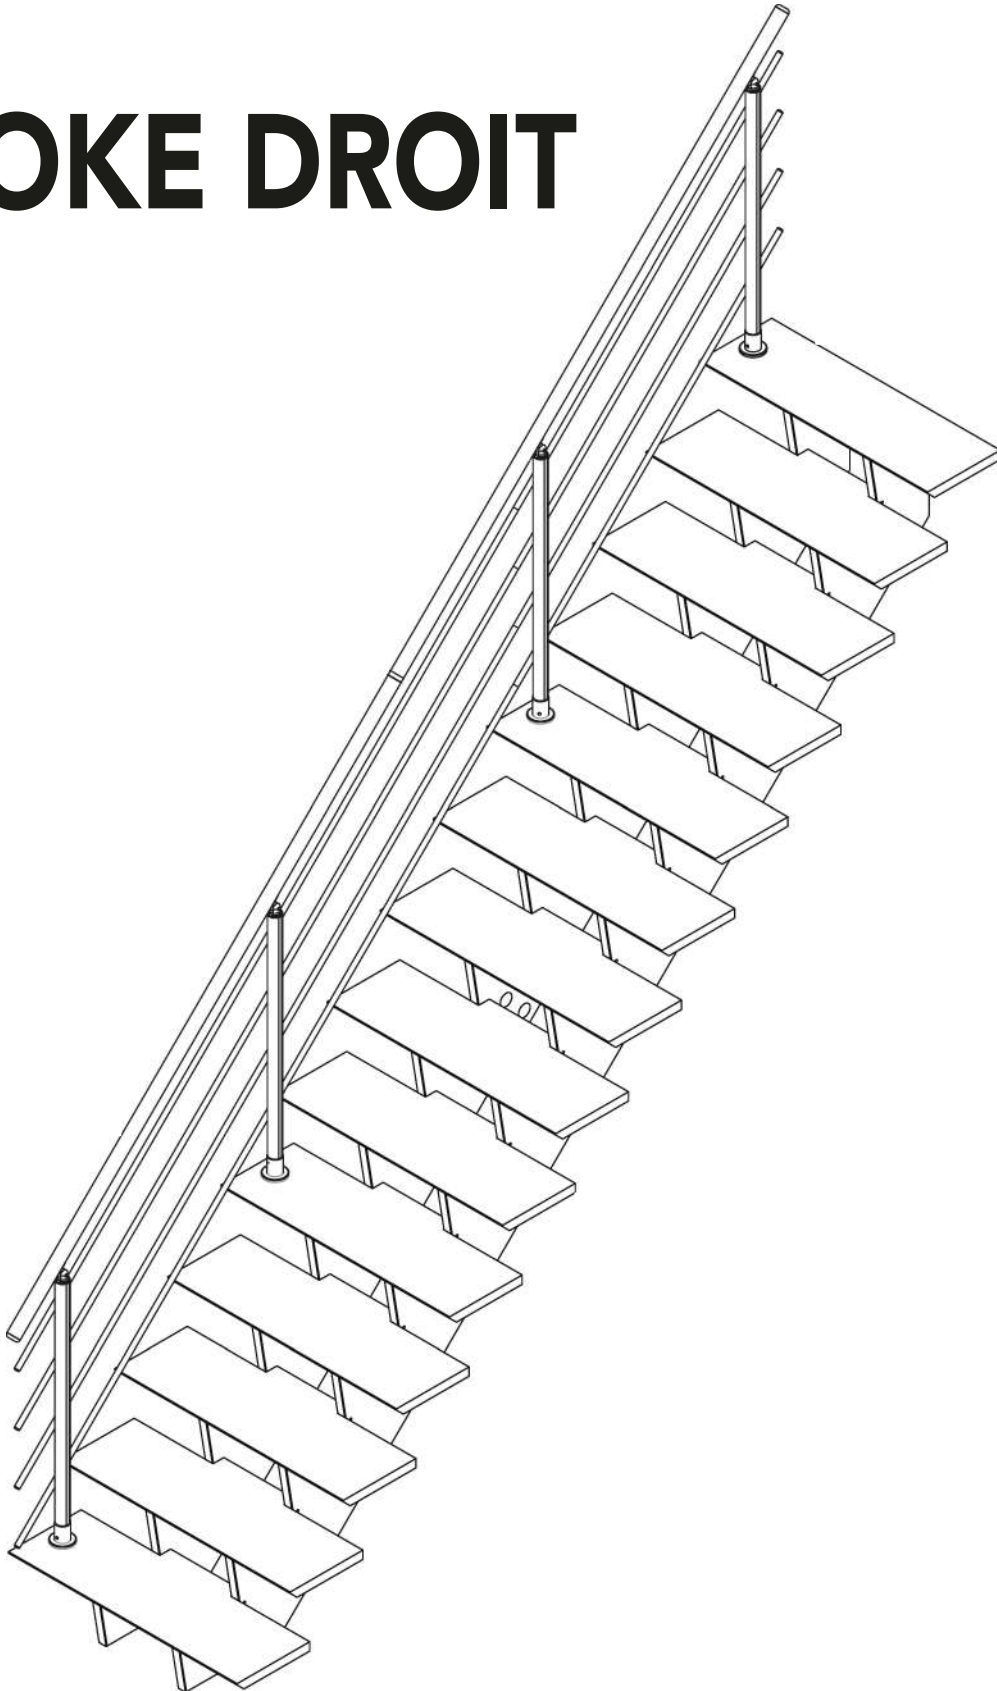

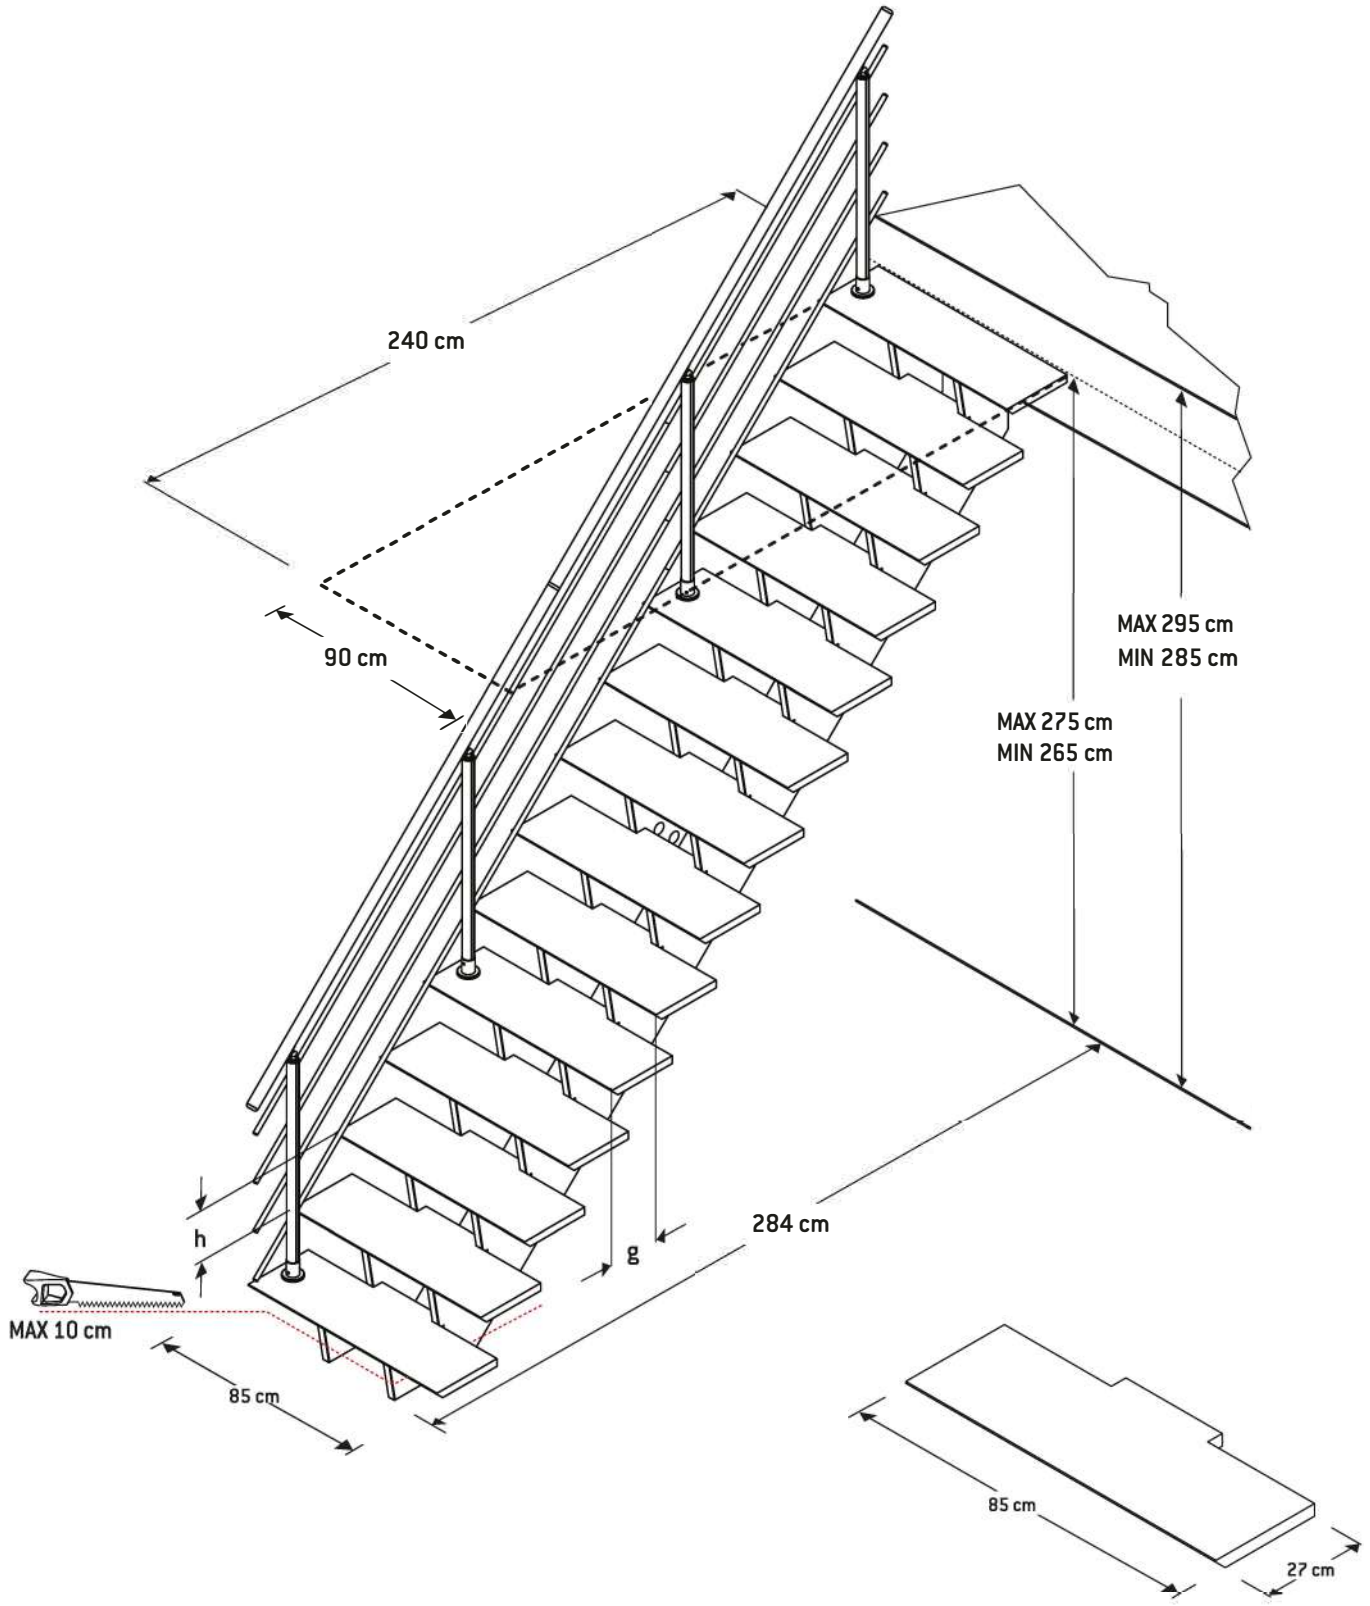


01 30x380x1929 x1	02 30x380x1950 x1	03 30x380x1929 x1	04 30x380x1950 x1	05 30x310x850 x13	06 30x270x850 x1	07 M8x70 x56	08 Ø40x19 x64
13 Ø43x6 x64 +2	14 Ø20x6 x26 +2	15 Ø5x60 x8	16 Ø10x50 x8	09 16x16x34 x64	10 M8x160 x4	11 M8 x64	12 Ø5x25 x8 +2
17 50x50x50 x4	18 Ø4x45 x28 +2	19 Ø29x62 x1					

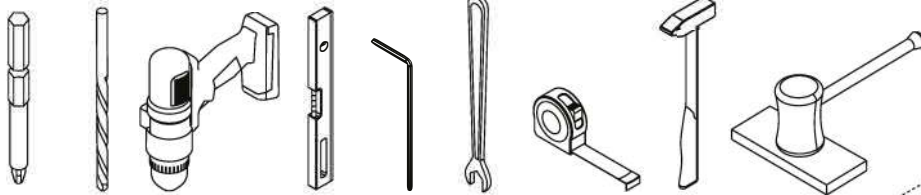

Ph2/3 03
Pz2/3 010


4

13
13

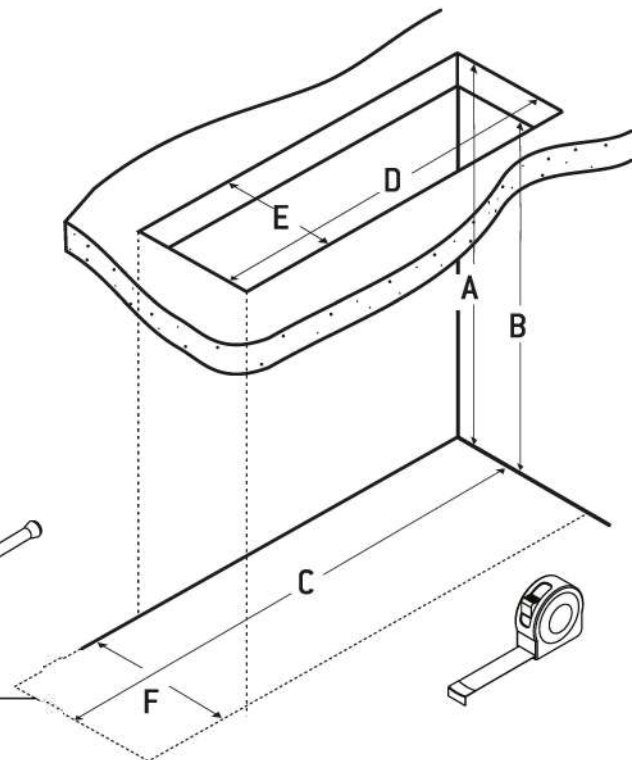


MISTER MENUISERIE
L'expert Menuiserie Alu


1

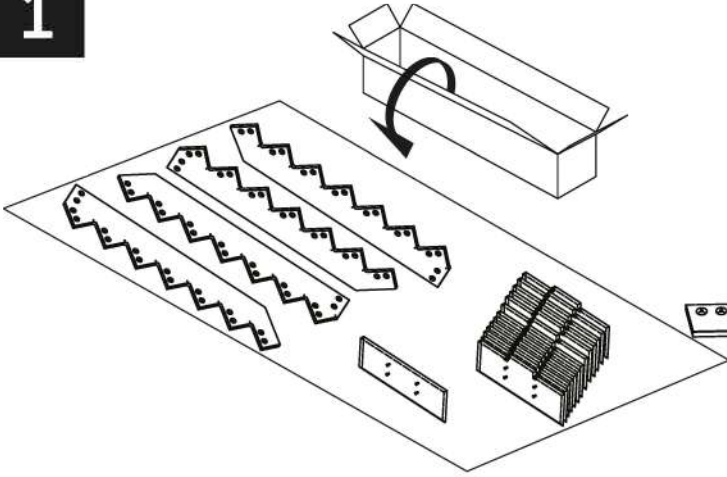


2

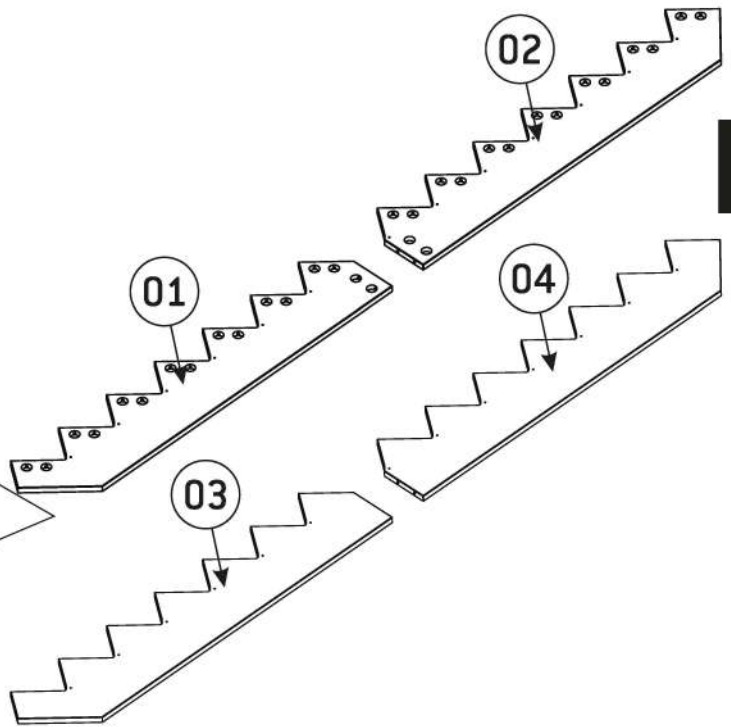


3

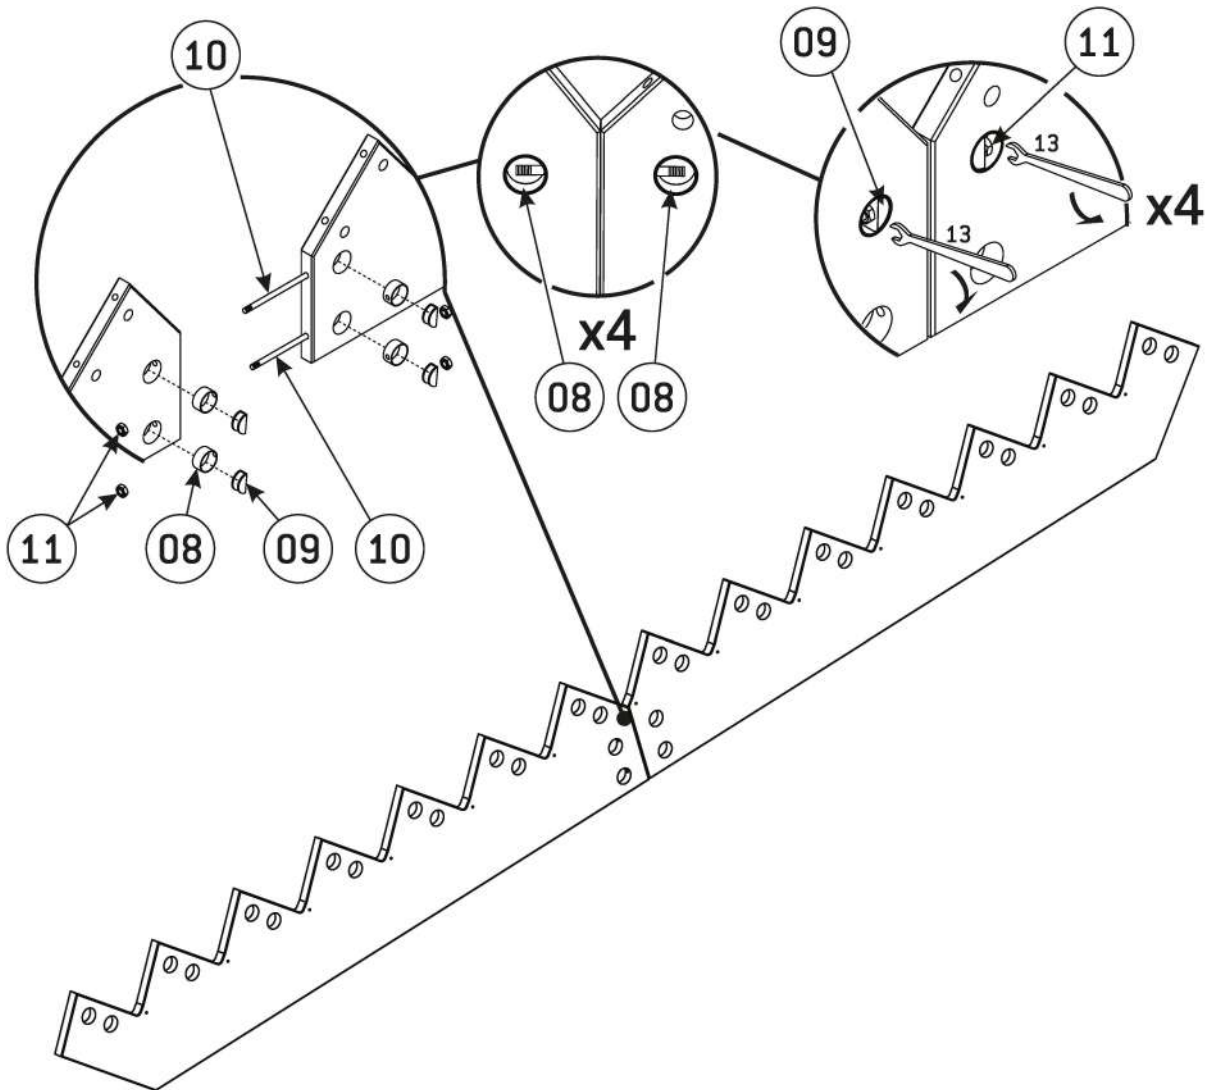


4

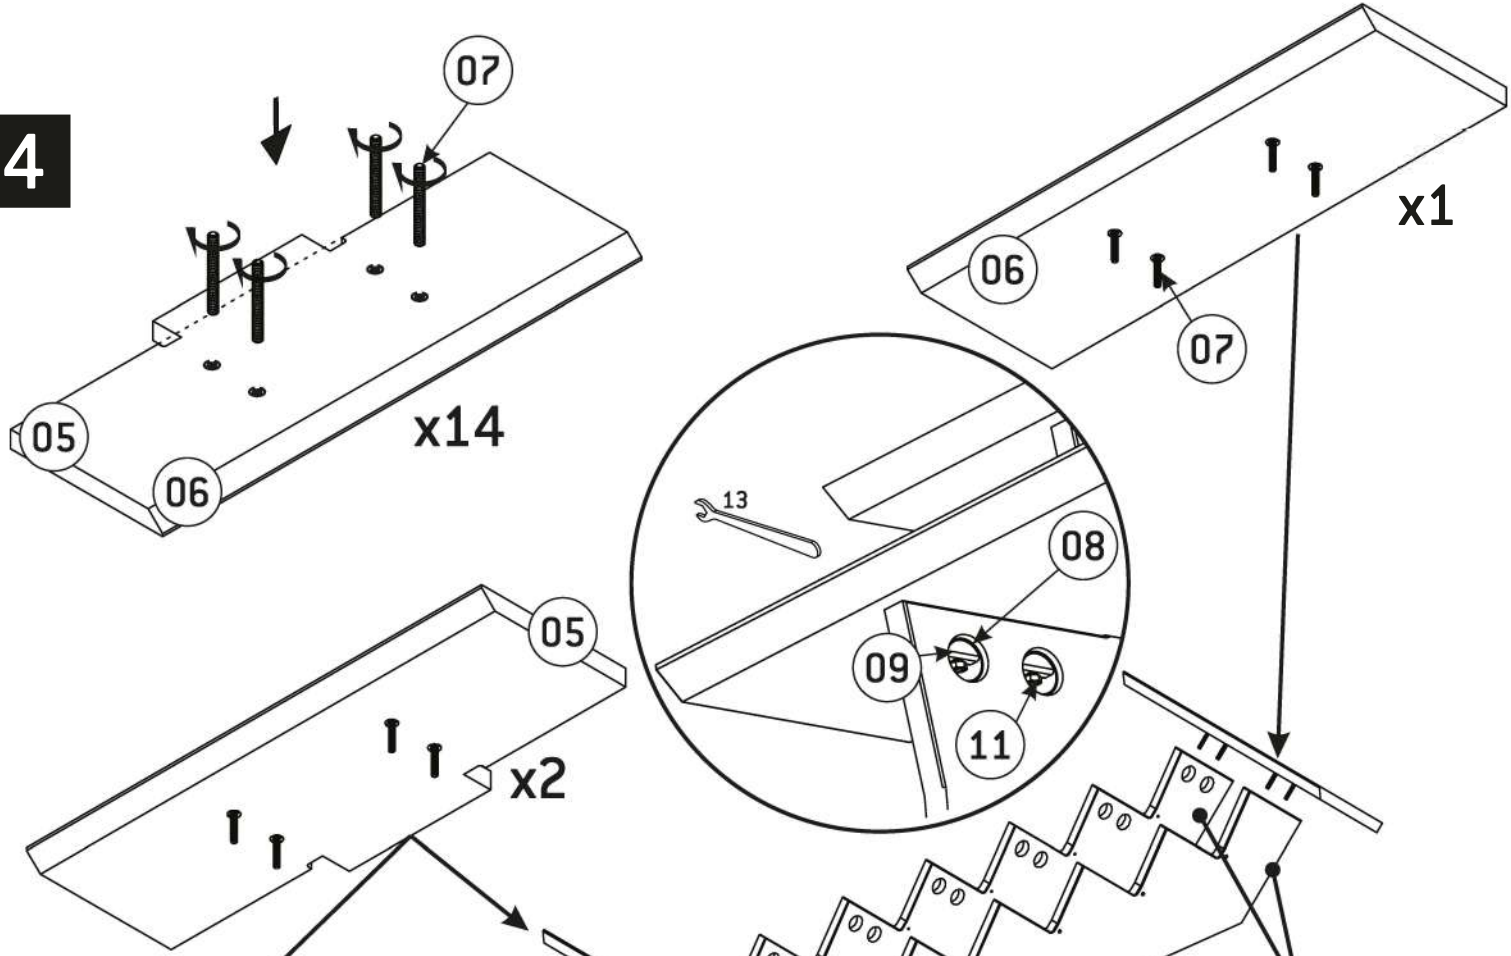




5

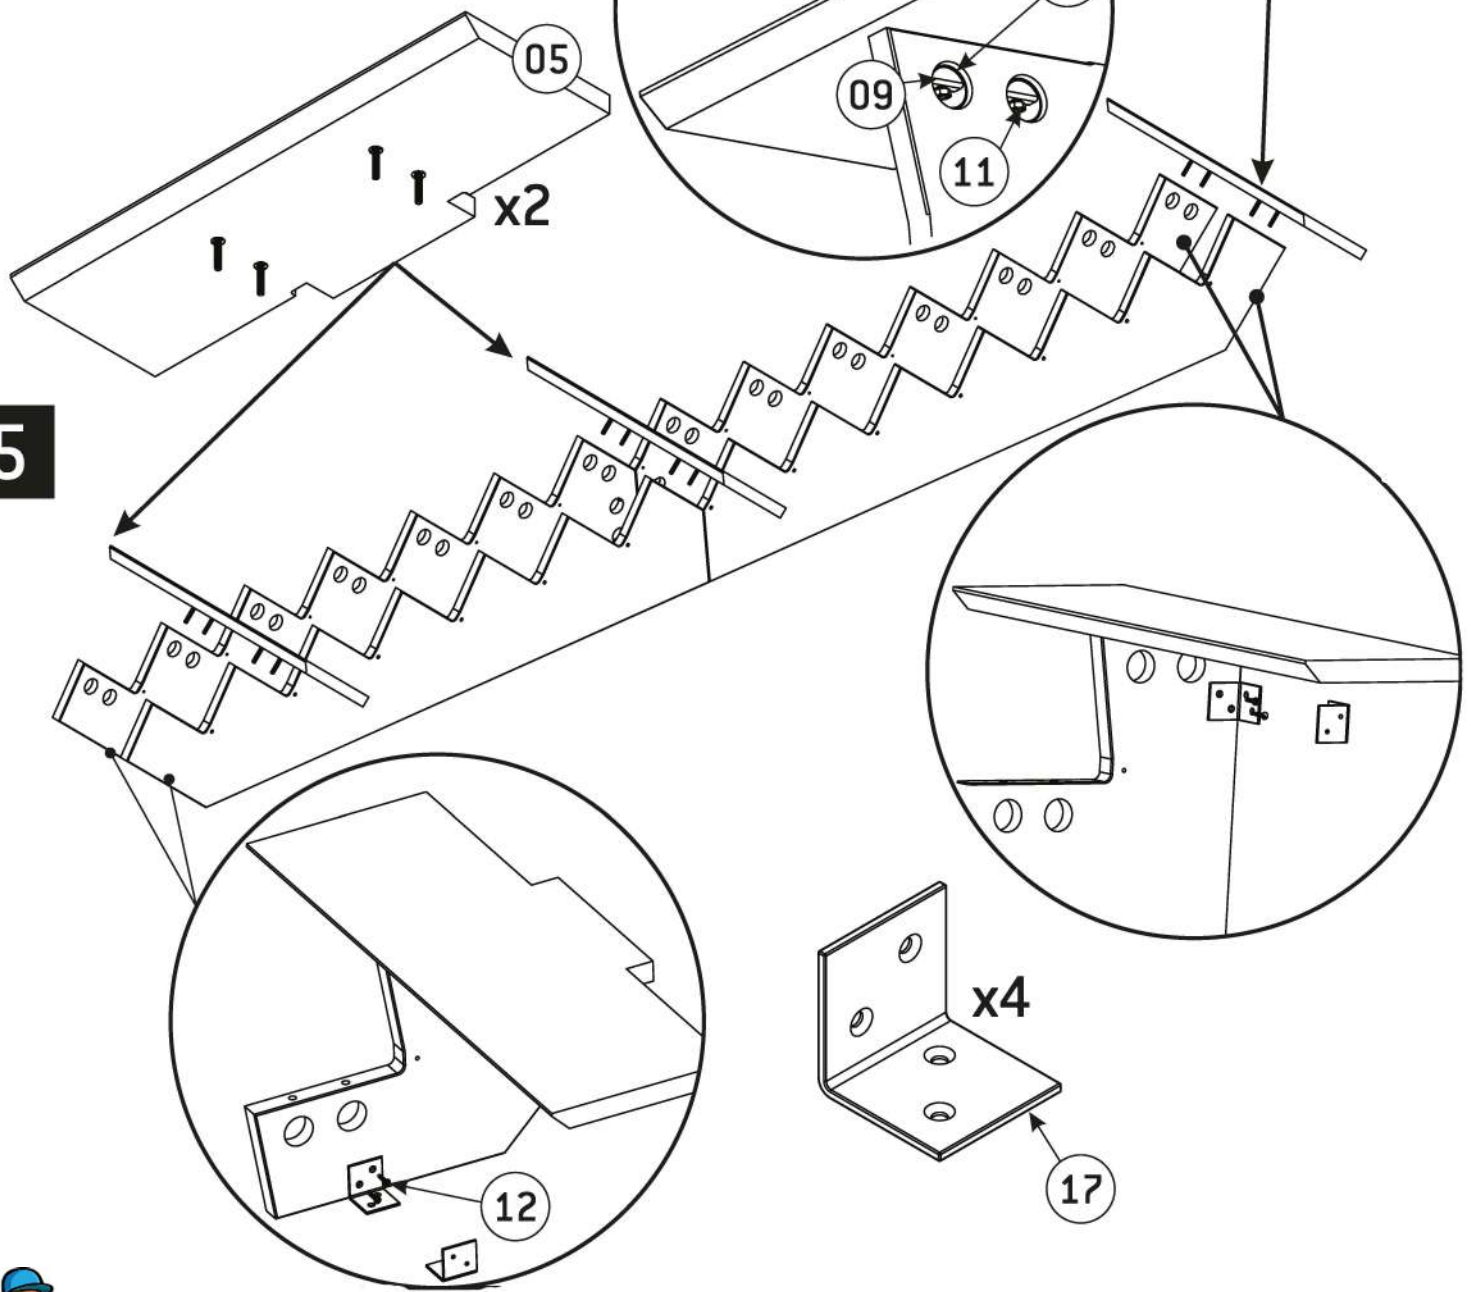


6

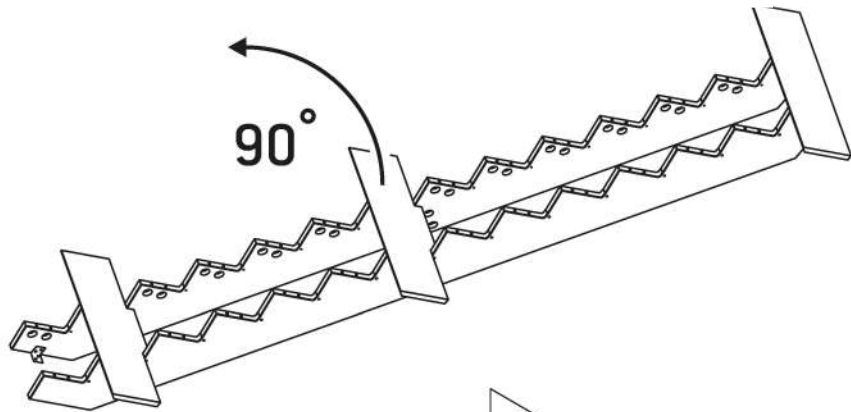

7

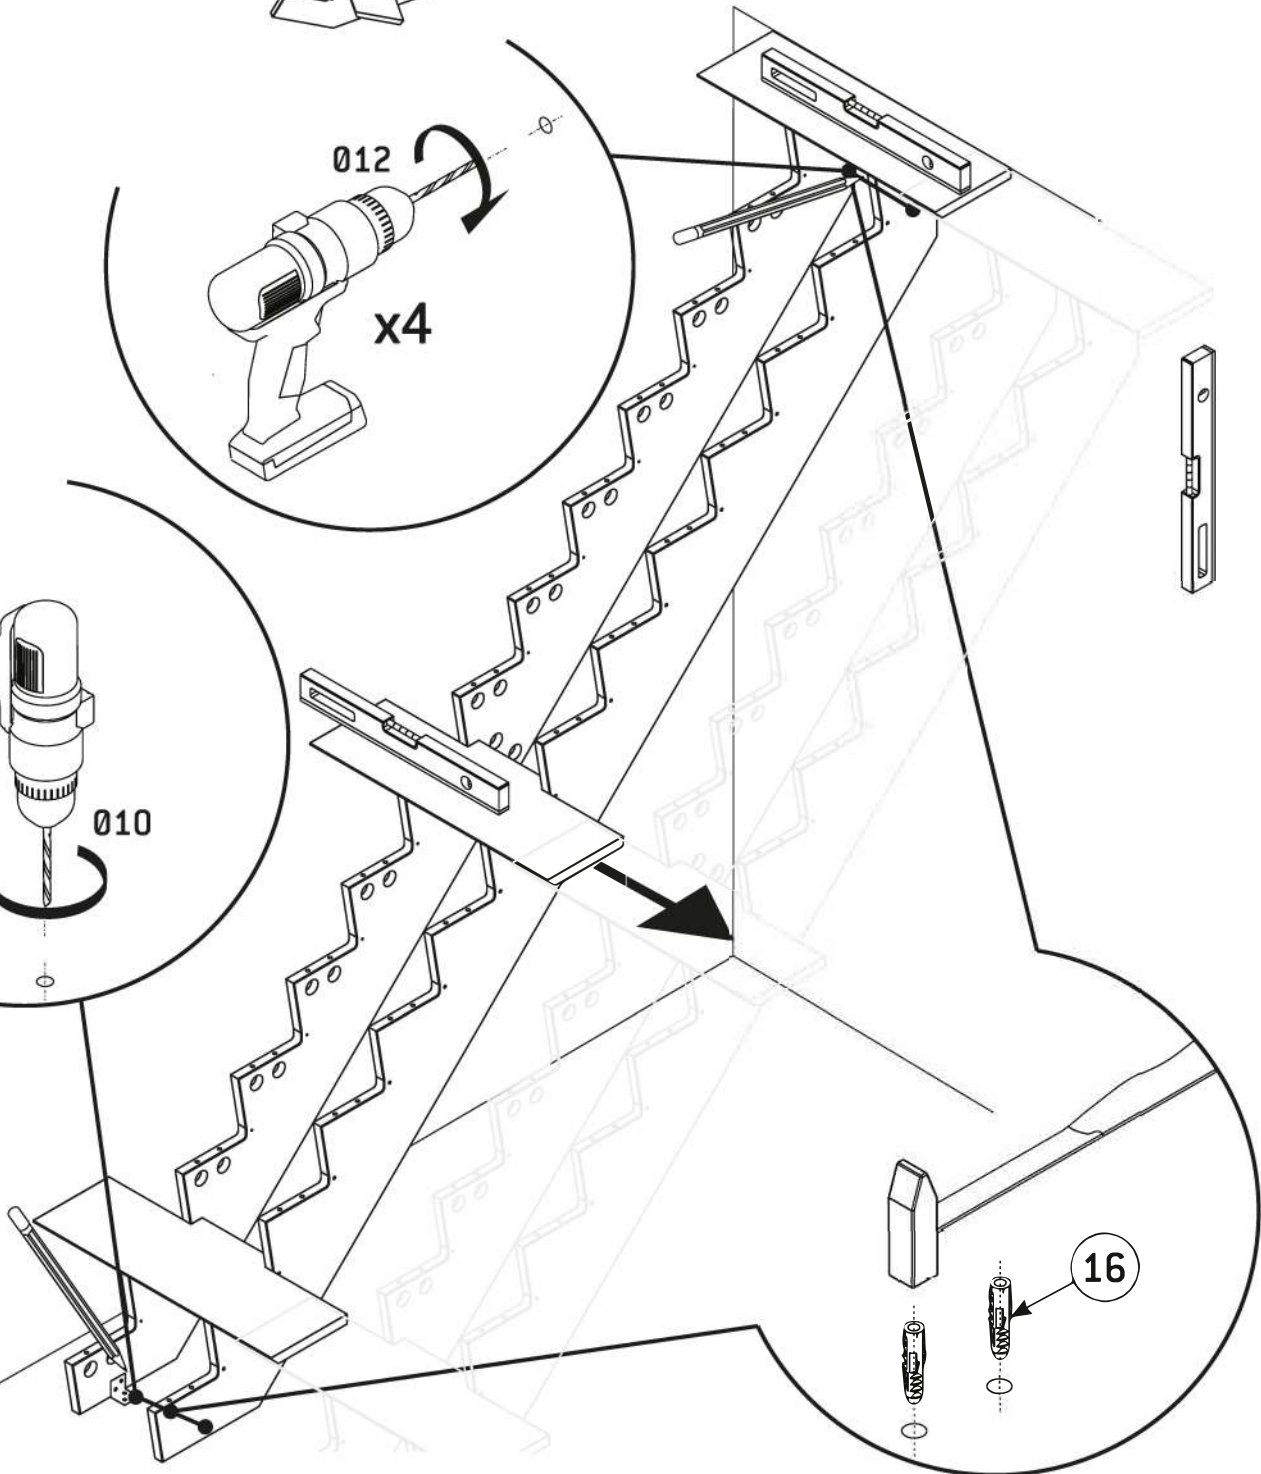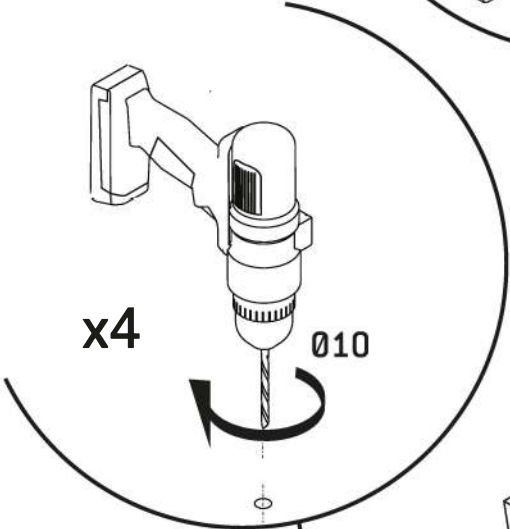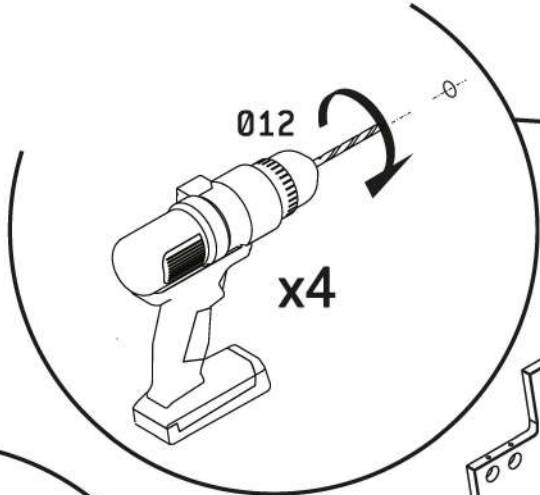

8

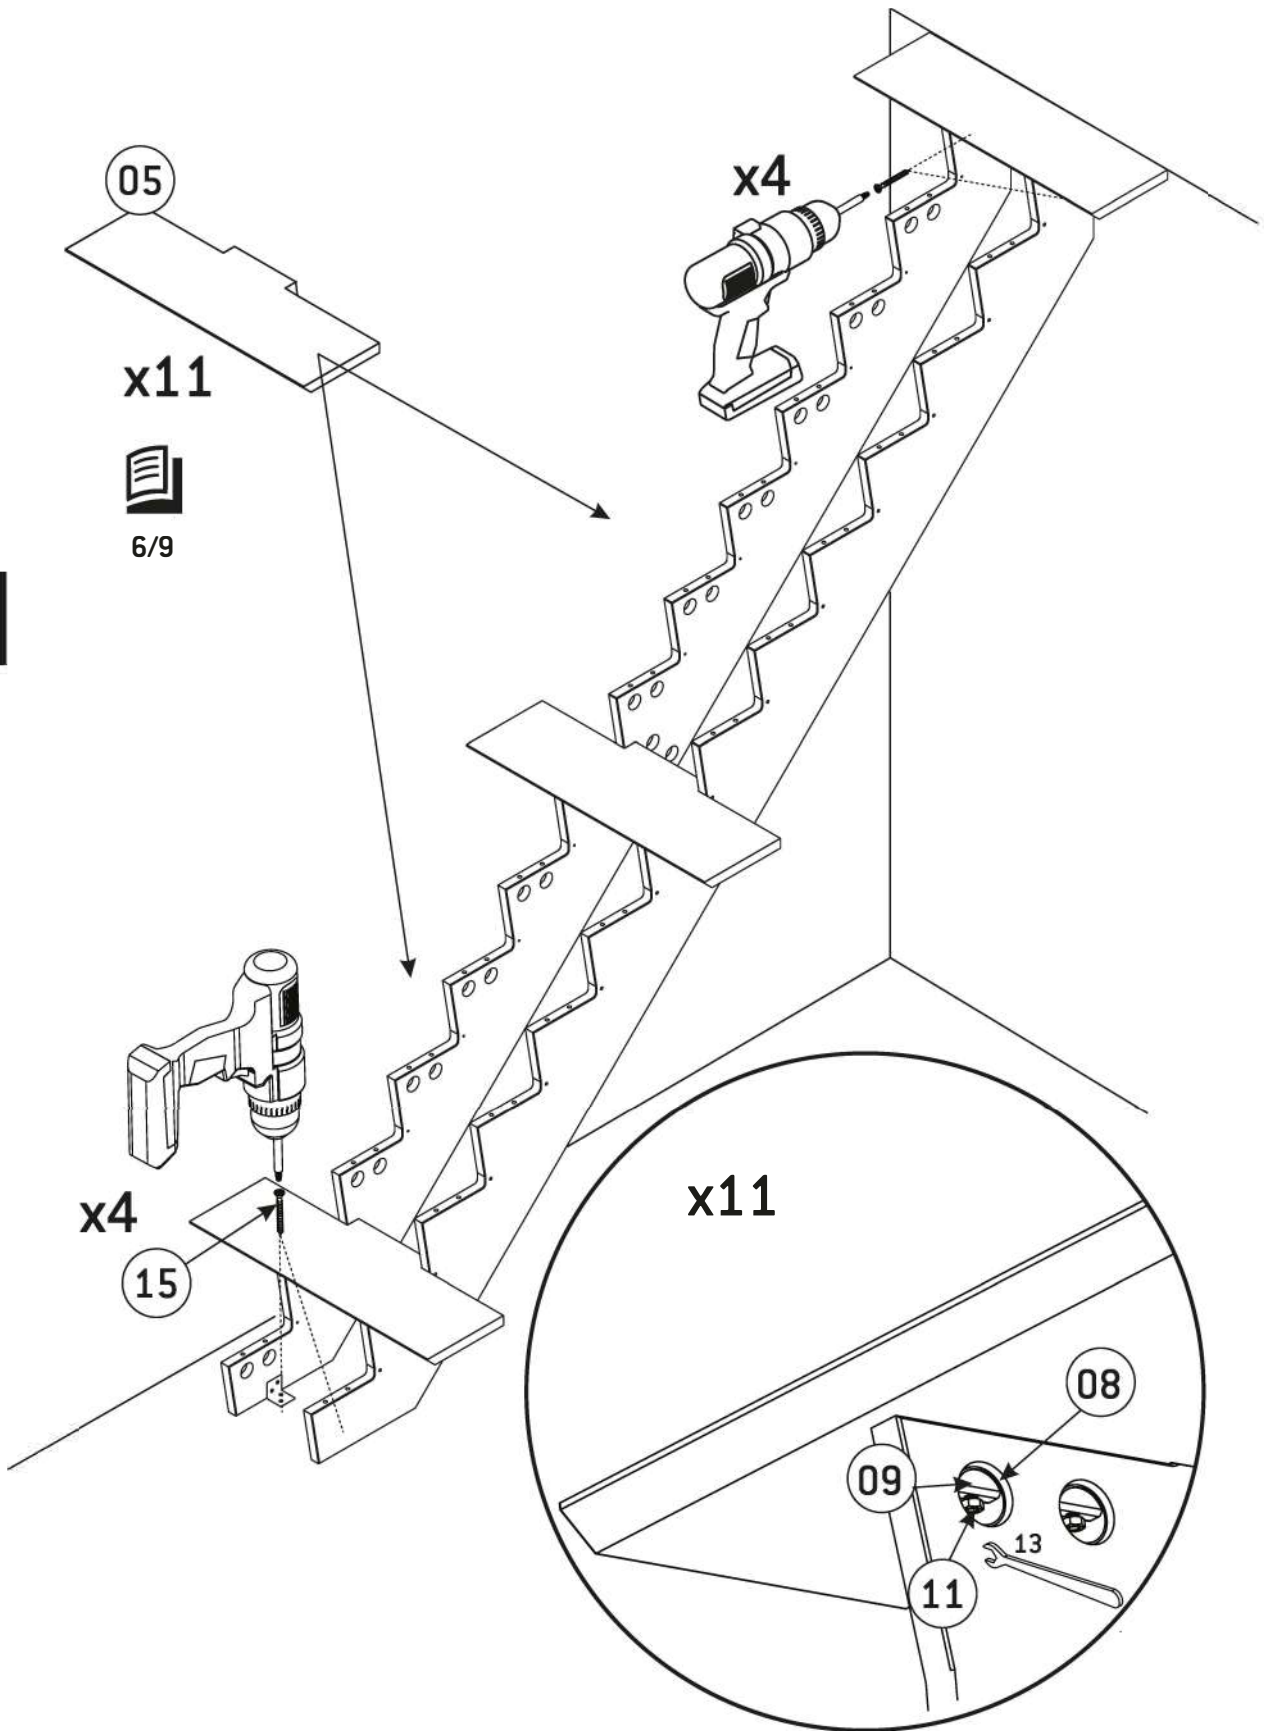

9

